
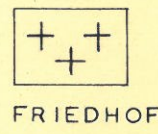


BEBAUUNGSPLAN G. WIECZOREK KARLSFELD, FL.-NR.: 699

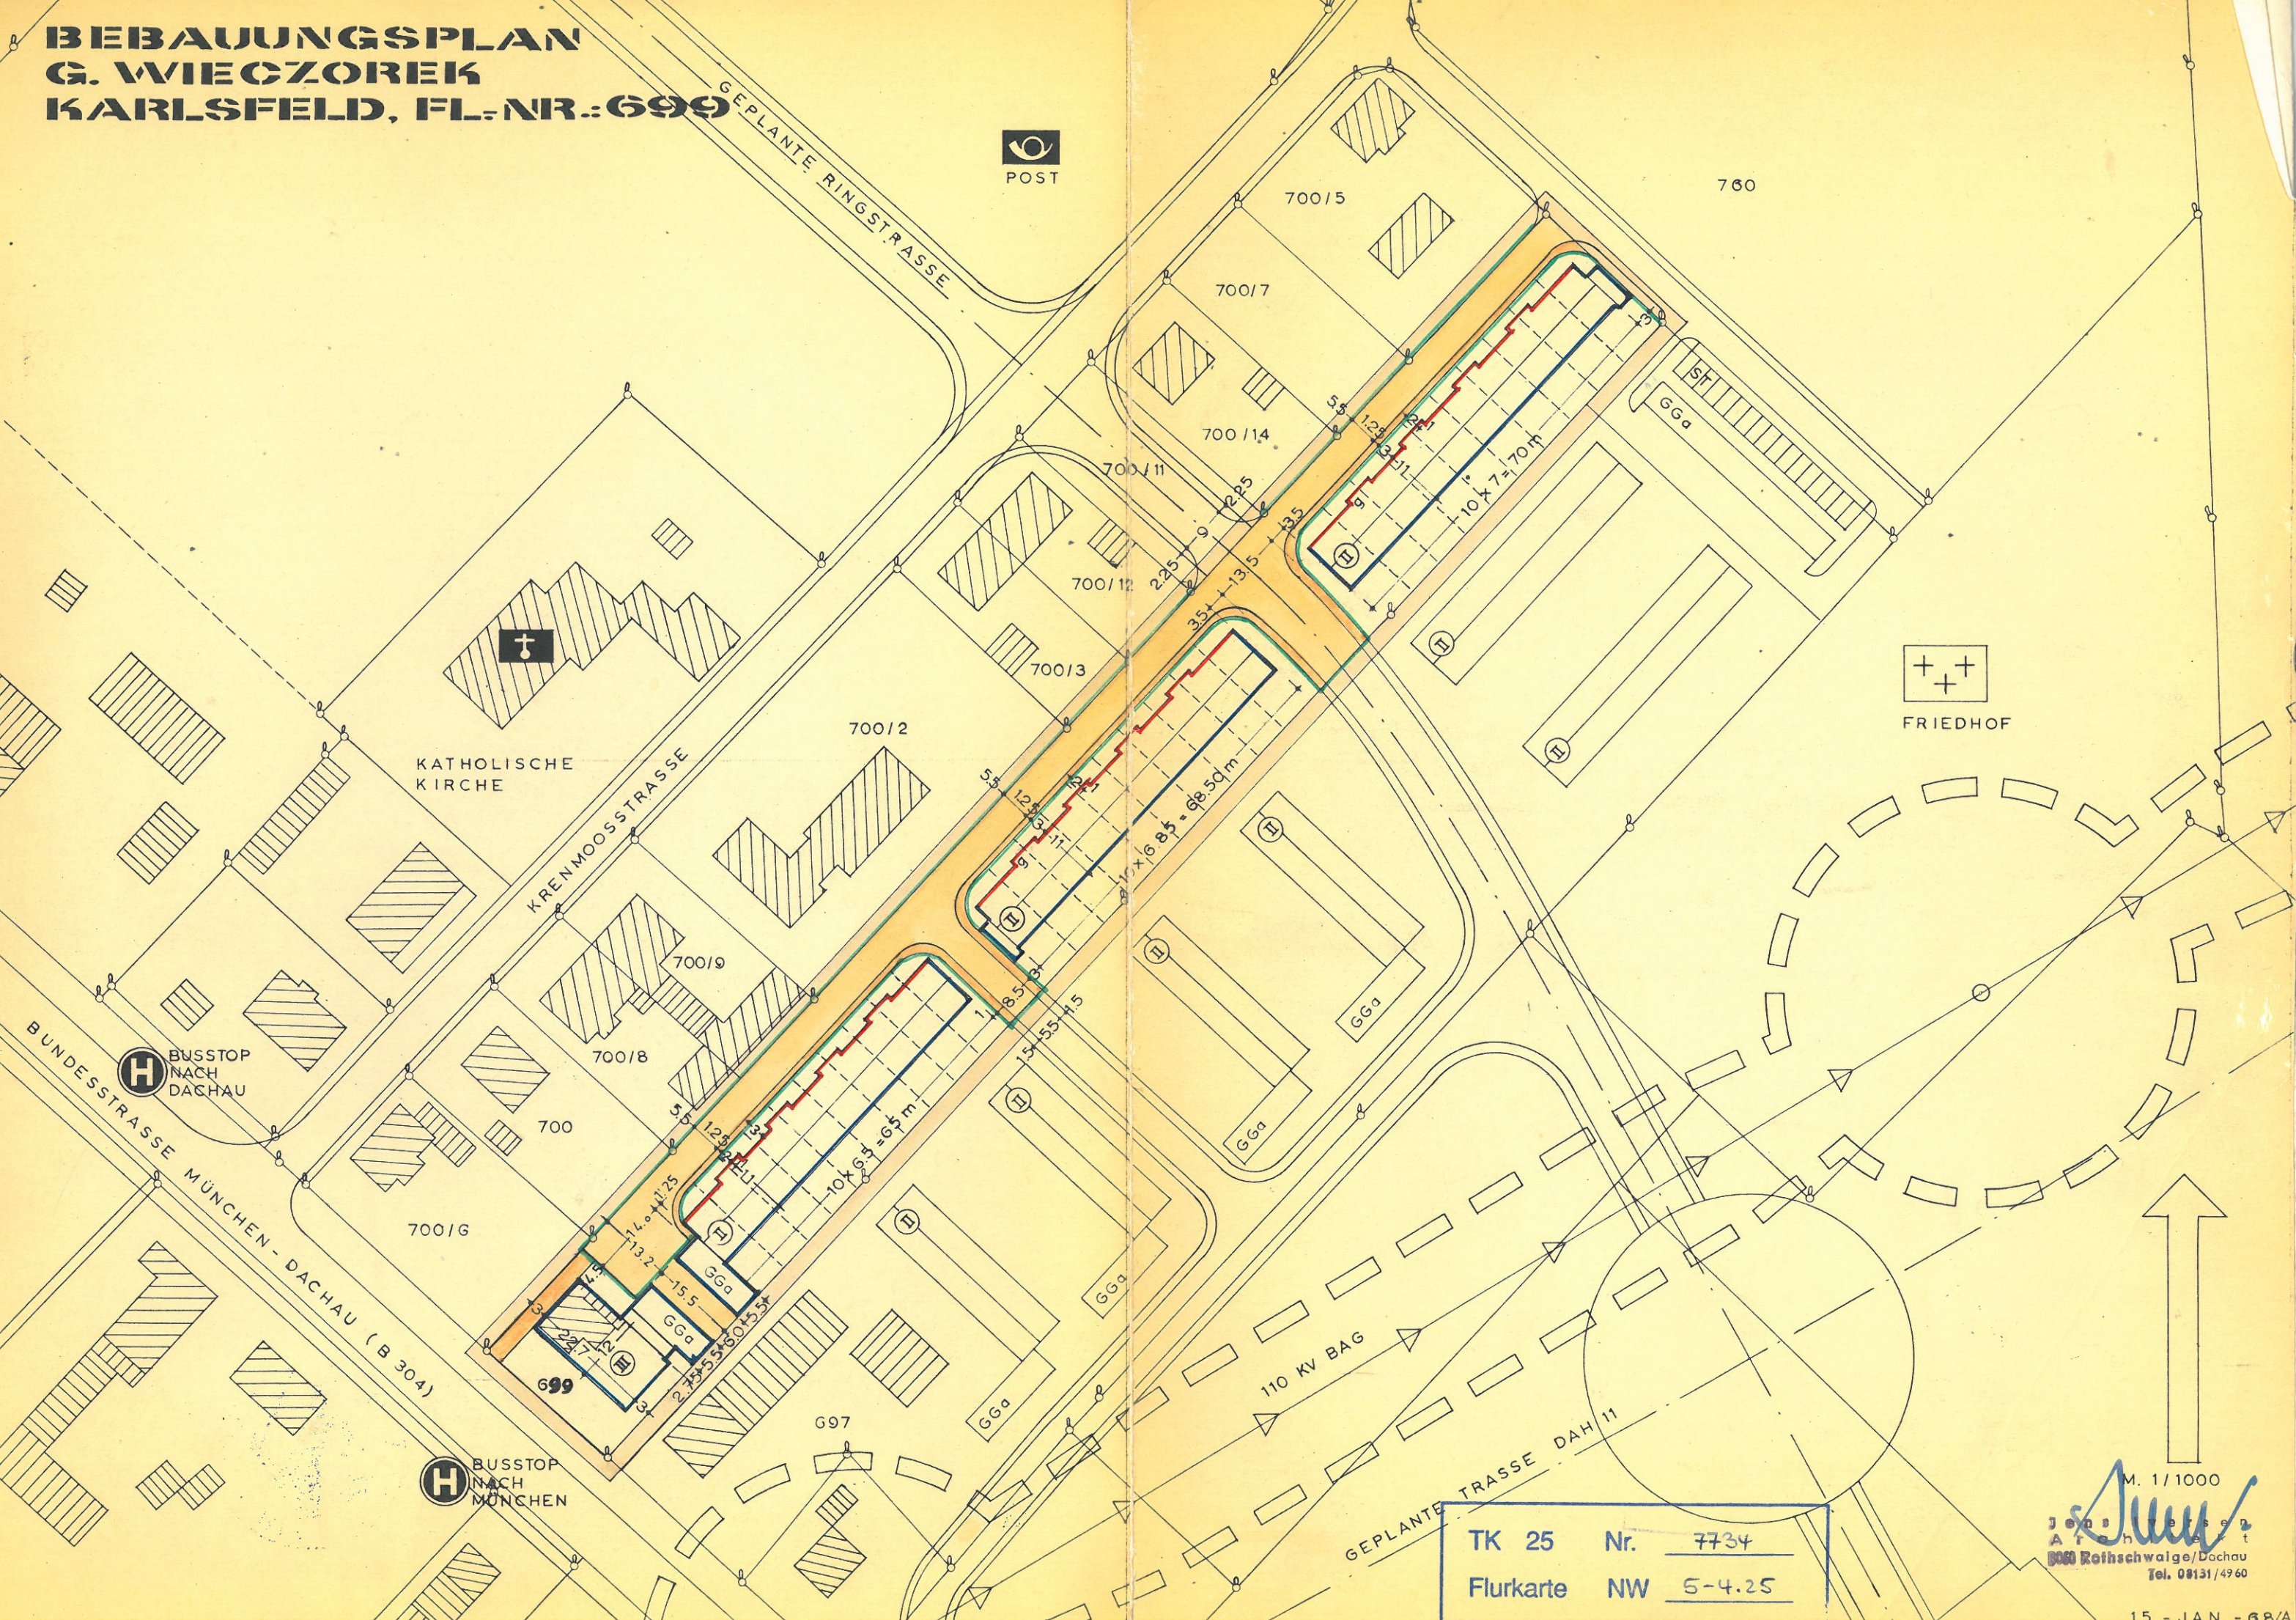

TK 25	Nr.	7734
Flurkarte	NW	5-4.25

M. 1/1000
 J. W. W. W.
 Architekt
 8060 Roßschwaige/Dachau
 Tel. 08131/4960